


ELECTRICAL DETAILS

General Notes		
No.	Revision/Issue	Date

Firm Name and Address	
A V W	EQUIPMENT COMPANY 105 S. 9TH AVENUE MAYWOOD, ILLINOIS

Project Name and Address	
ELECTRICAL DETAILS	

Project	Sheet
Date	E 2
Scale	CO-3-0700-2

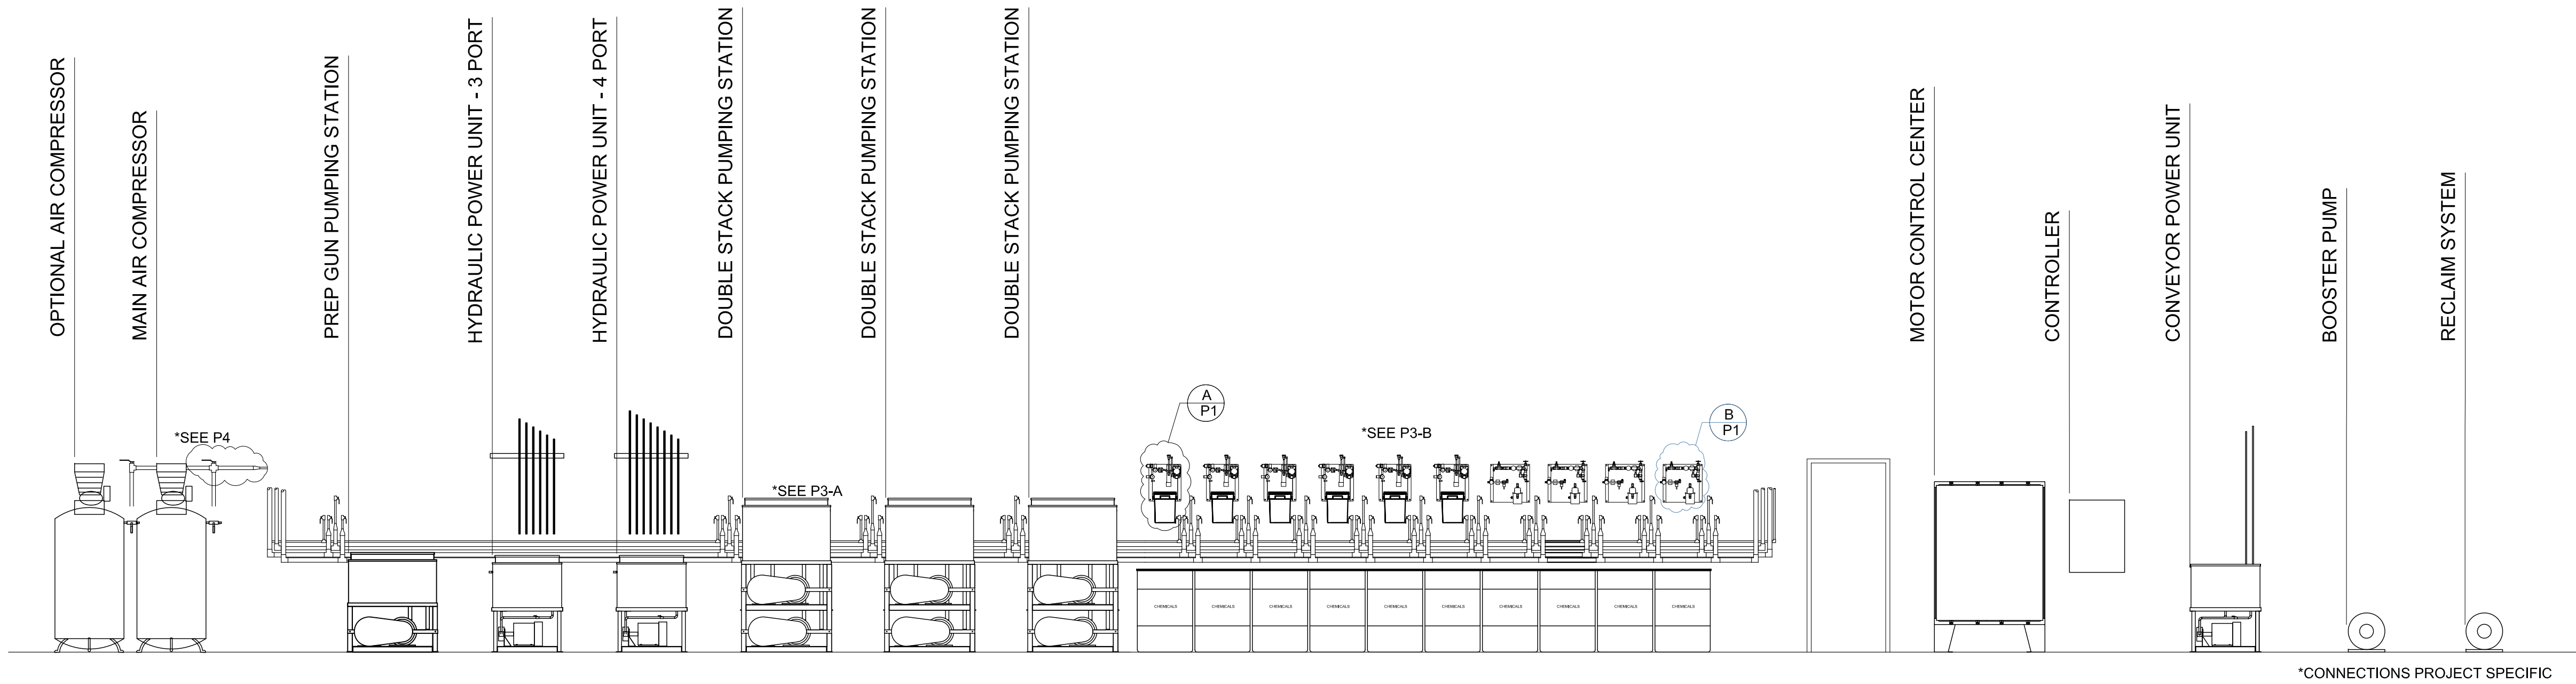

ELEVATION-MECHANICAL ROOM

PANELS
(TO CONTROLLER)

(PS1)
(SOL) 1B-B
(SOL) 1B-C


(SOL) AP1
RP3

(SOL) AP2

(SOL) AP1

*ALL SOLENOIDS TO
BE WIRED W/110
VOLT PLUG ENDS
BY ELECTRICIAN

AIR CONTROL DETAILS

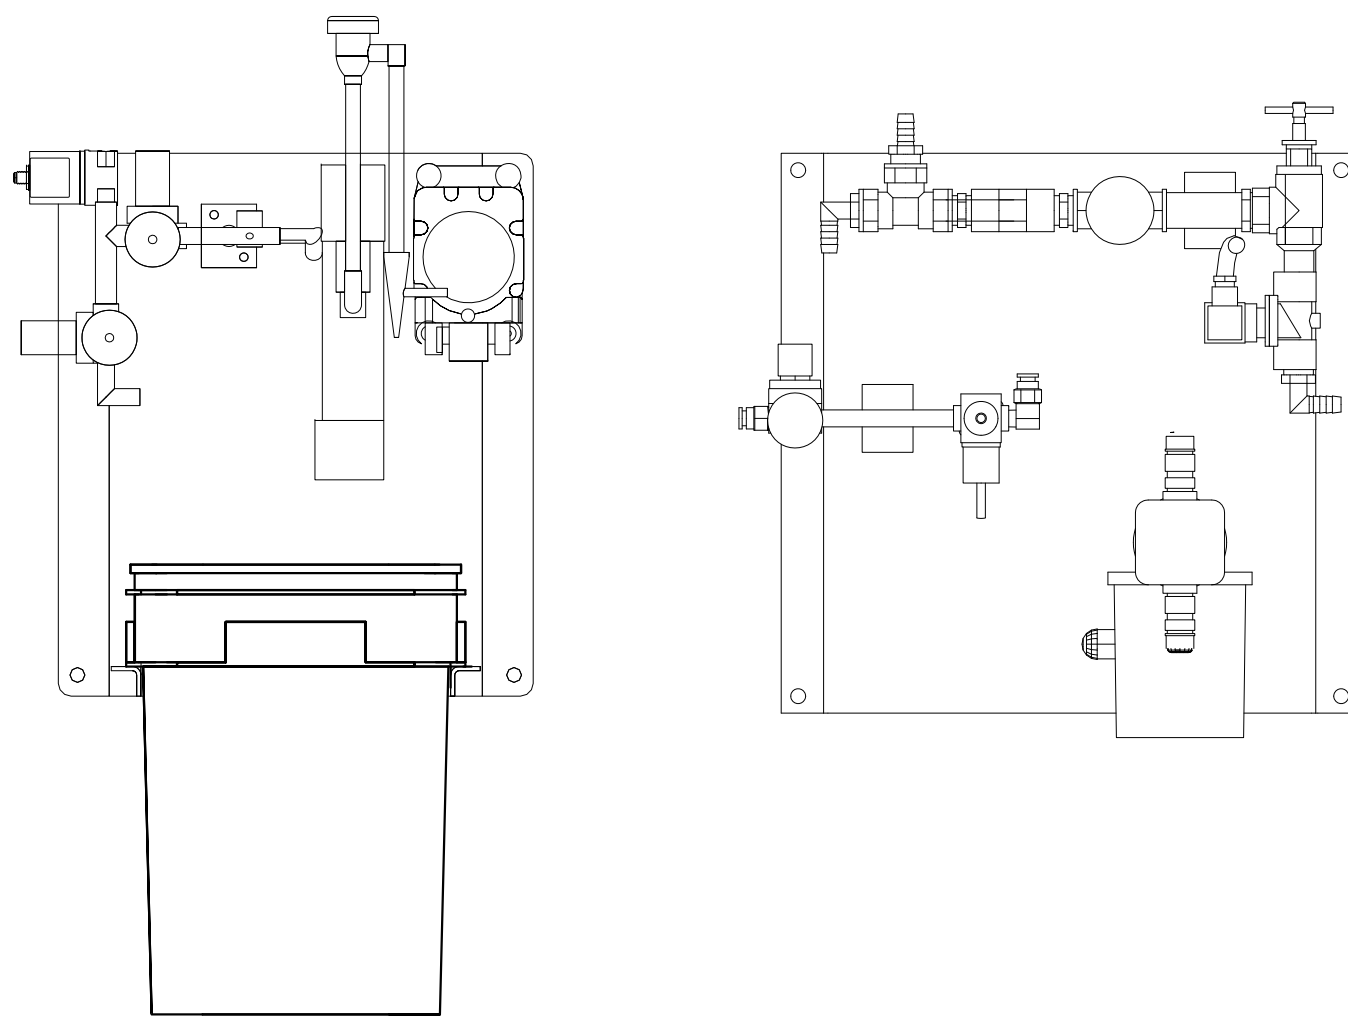

A
P1
FLOJET CHEMICAL PUMP
*SEE MANUAL FOR DETAILS AND CONNECTIONS

B
P1
BLUE WHITE CHEMICAL PUMP
*SEE MANUAL FOR DETAILS AND CONNECTIONS

NOTE: 1. WORK THIS DRAWING WITH P2-P4


General Notes

No.	Revision/Issue	Date


Firm Name and Address
A
V
W
EQUIPMENT
COMPANY
105 S. 9TH AVENUE
MAYWOOD, ILLINOIS

Project Name and Address
GENERAL PLUMBING
MECHANICAL ROOM
ELEVATION

Project	Sheet
Date	P 1
Scale	CO-4-0700-1

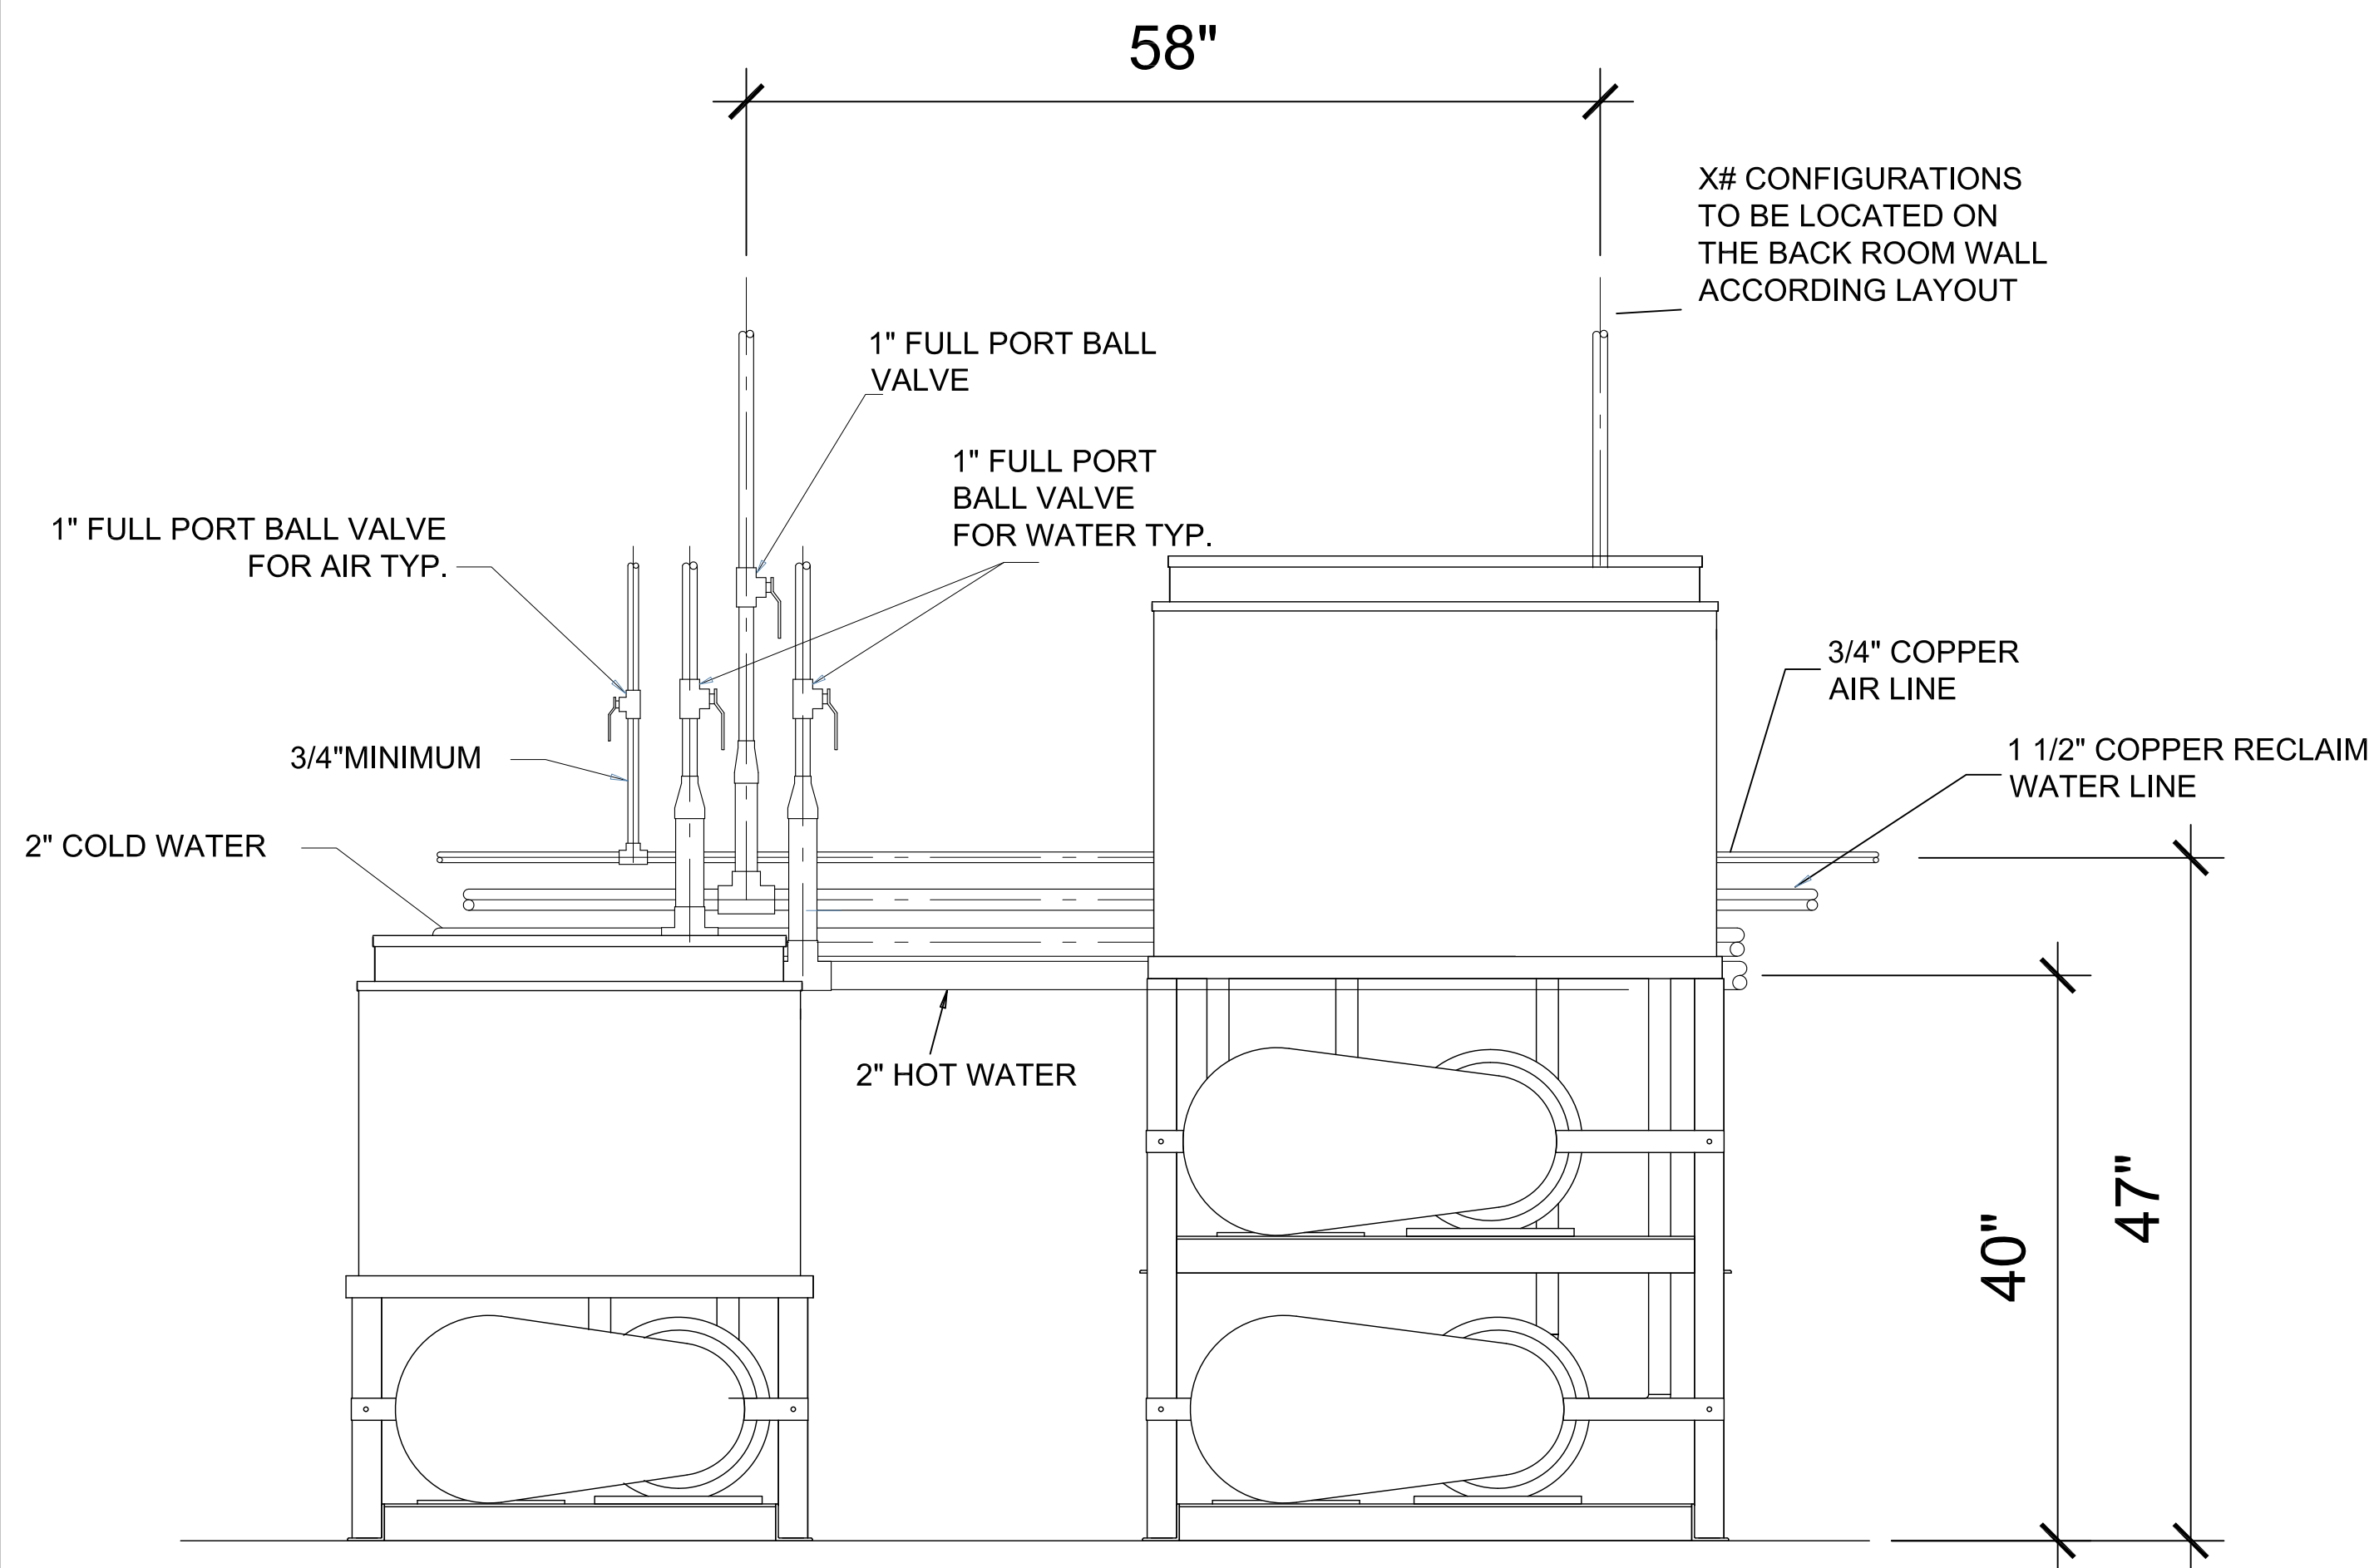

A PLUMBING DETAILS FOR HIGH PRESSURE PUMP STATIONS TYP.

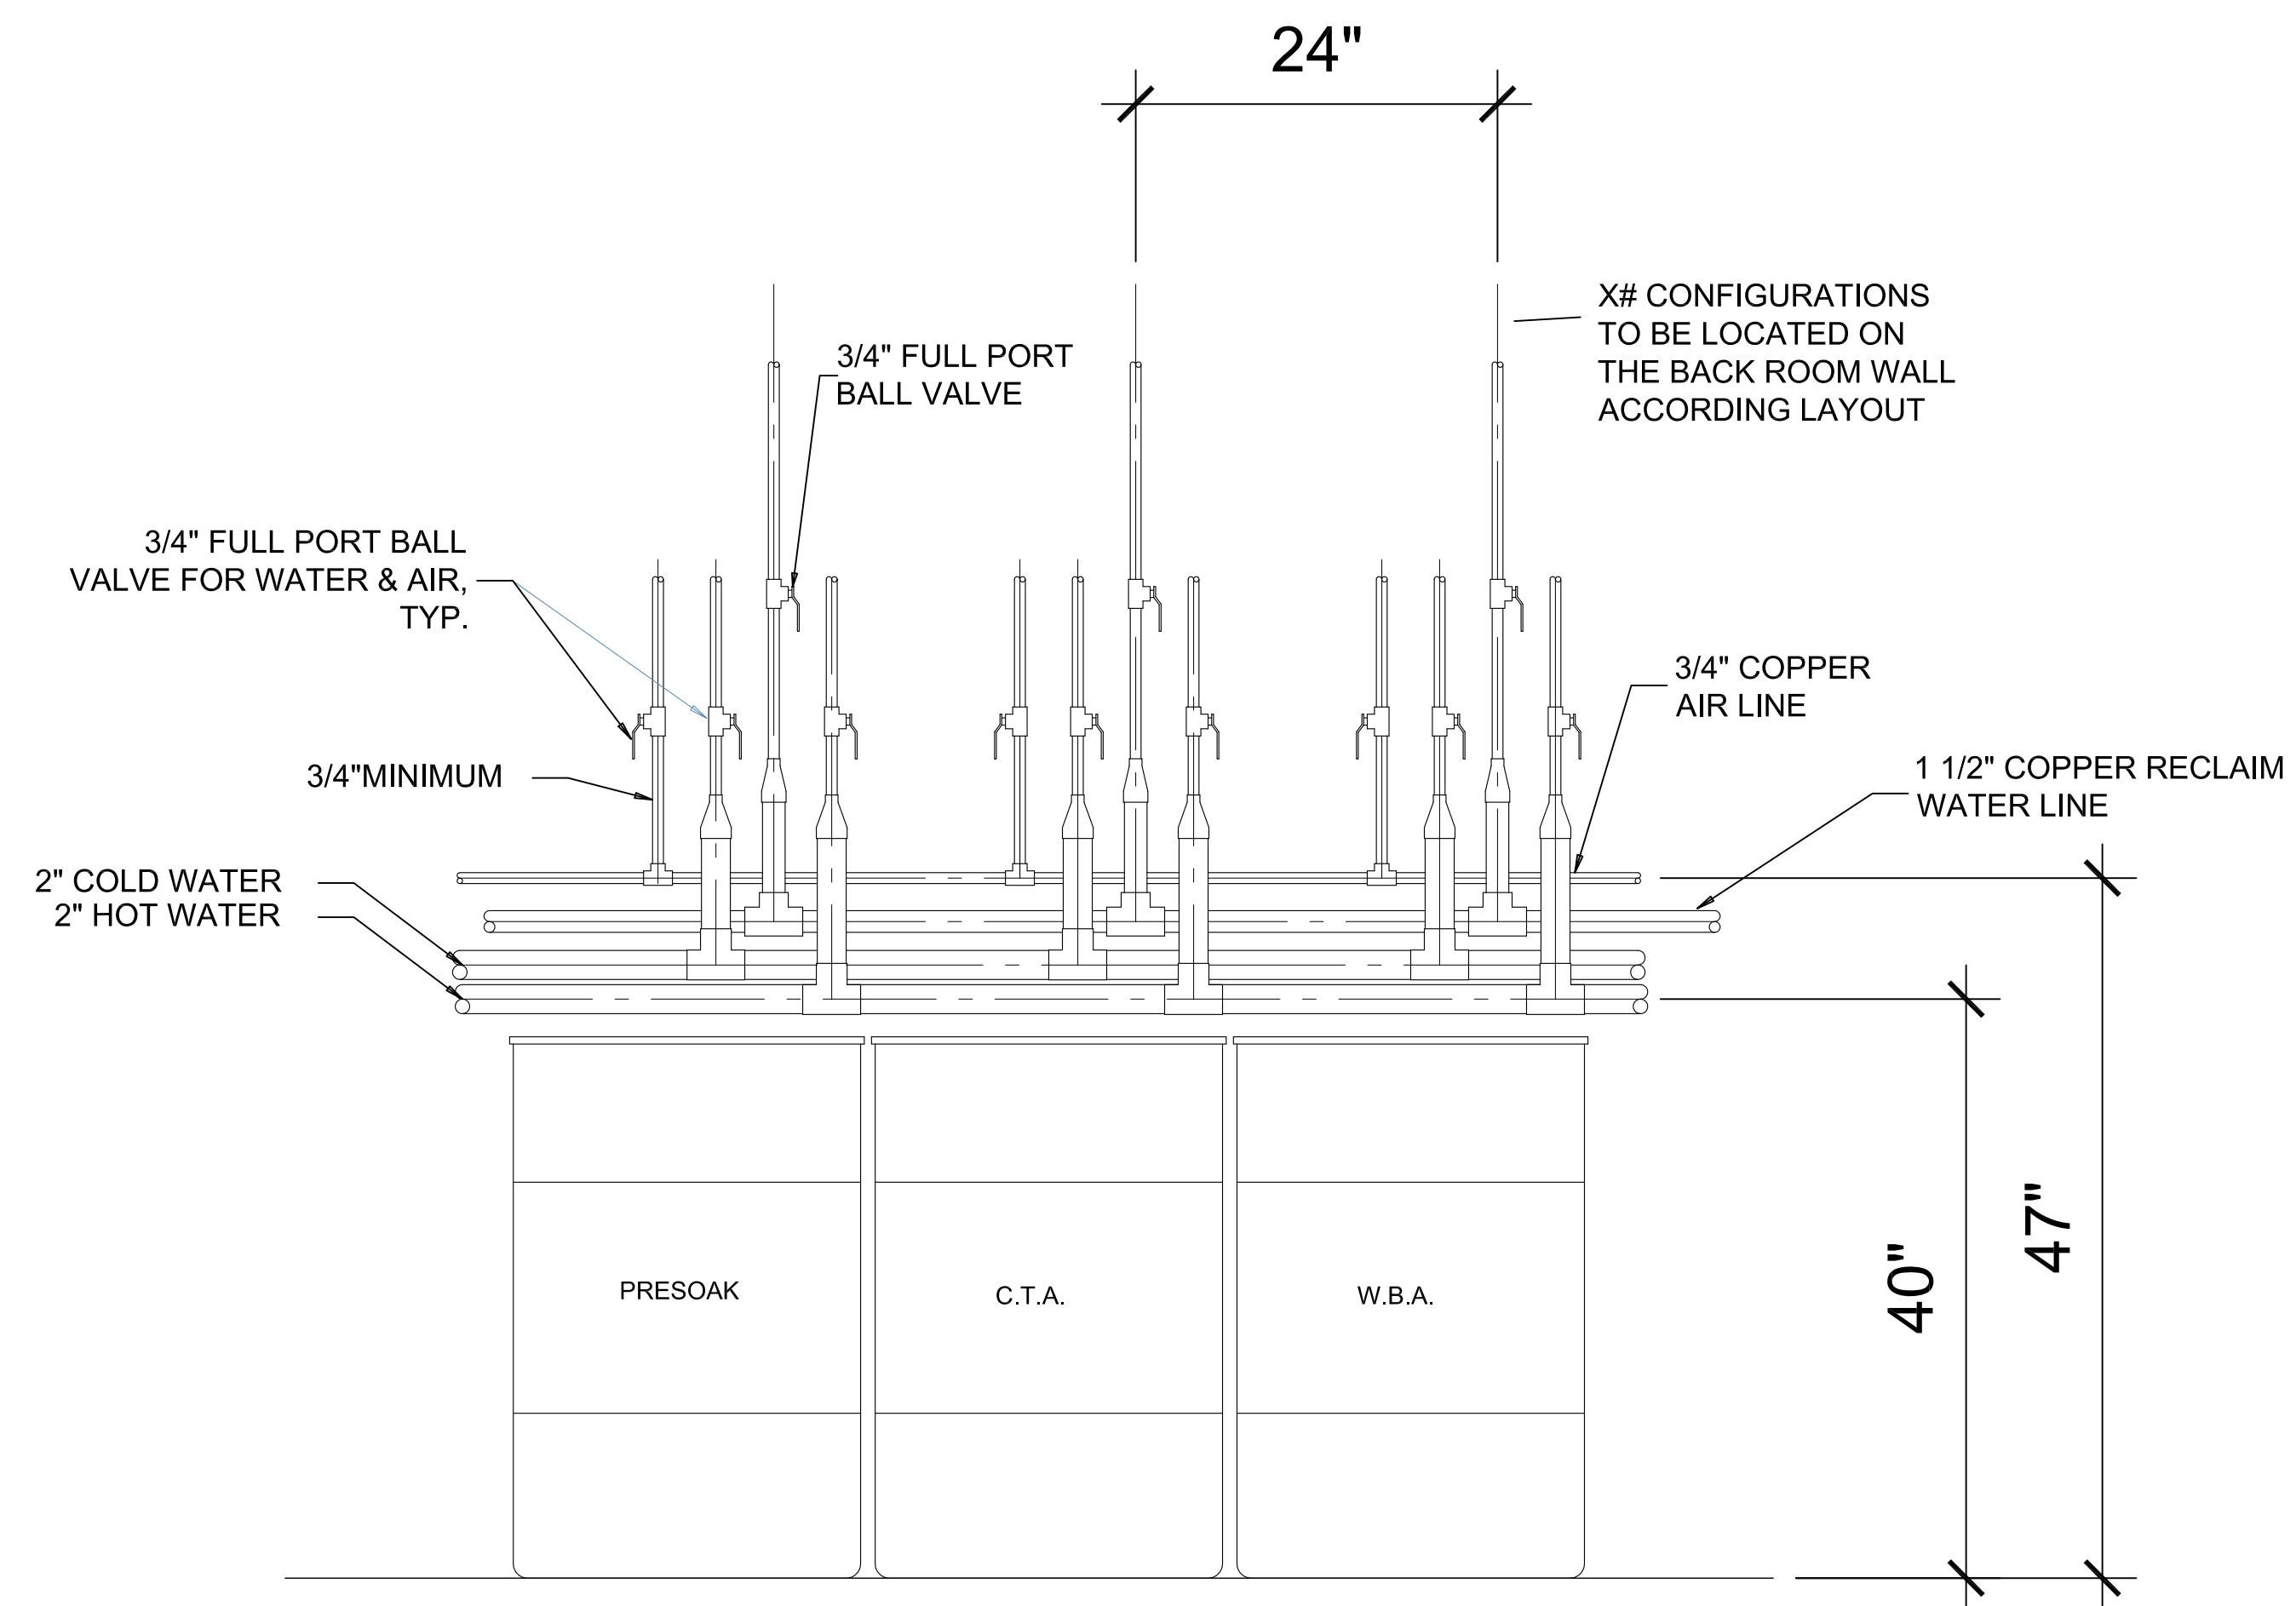

B PLUMBING DETAILS FOR CHEMICAL PUMP STATIONS TYP.

NOTE: 1. WORK THIS DRAWING WITH P1-P2 AND P4

General Notes

No.	Revision/Issue	Date
-----	----------------	------


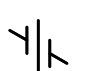
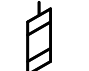

Firm Name and Address


**A
V
W** **EQUIPMENT
COMPANY**
105 S. 9TH AVENUE
MAYWOOD, ILLINOIS

Project Name and Address

PLUMBING DETAILS

Project	Sheet
Date	P3
Scale	CO-4-0700-3

SYMBOL LEGEND		
ITEM	DESCRIPTION	SYMBOL
1	BALL VALVE	
2	UNION	
3	AIR HOSE CONNECTION	
4	WATER TRAP	

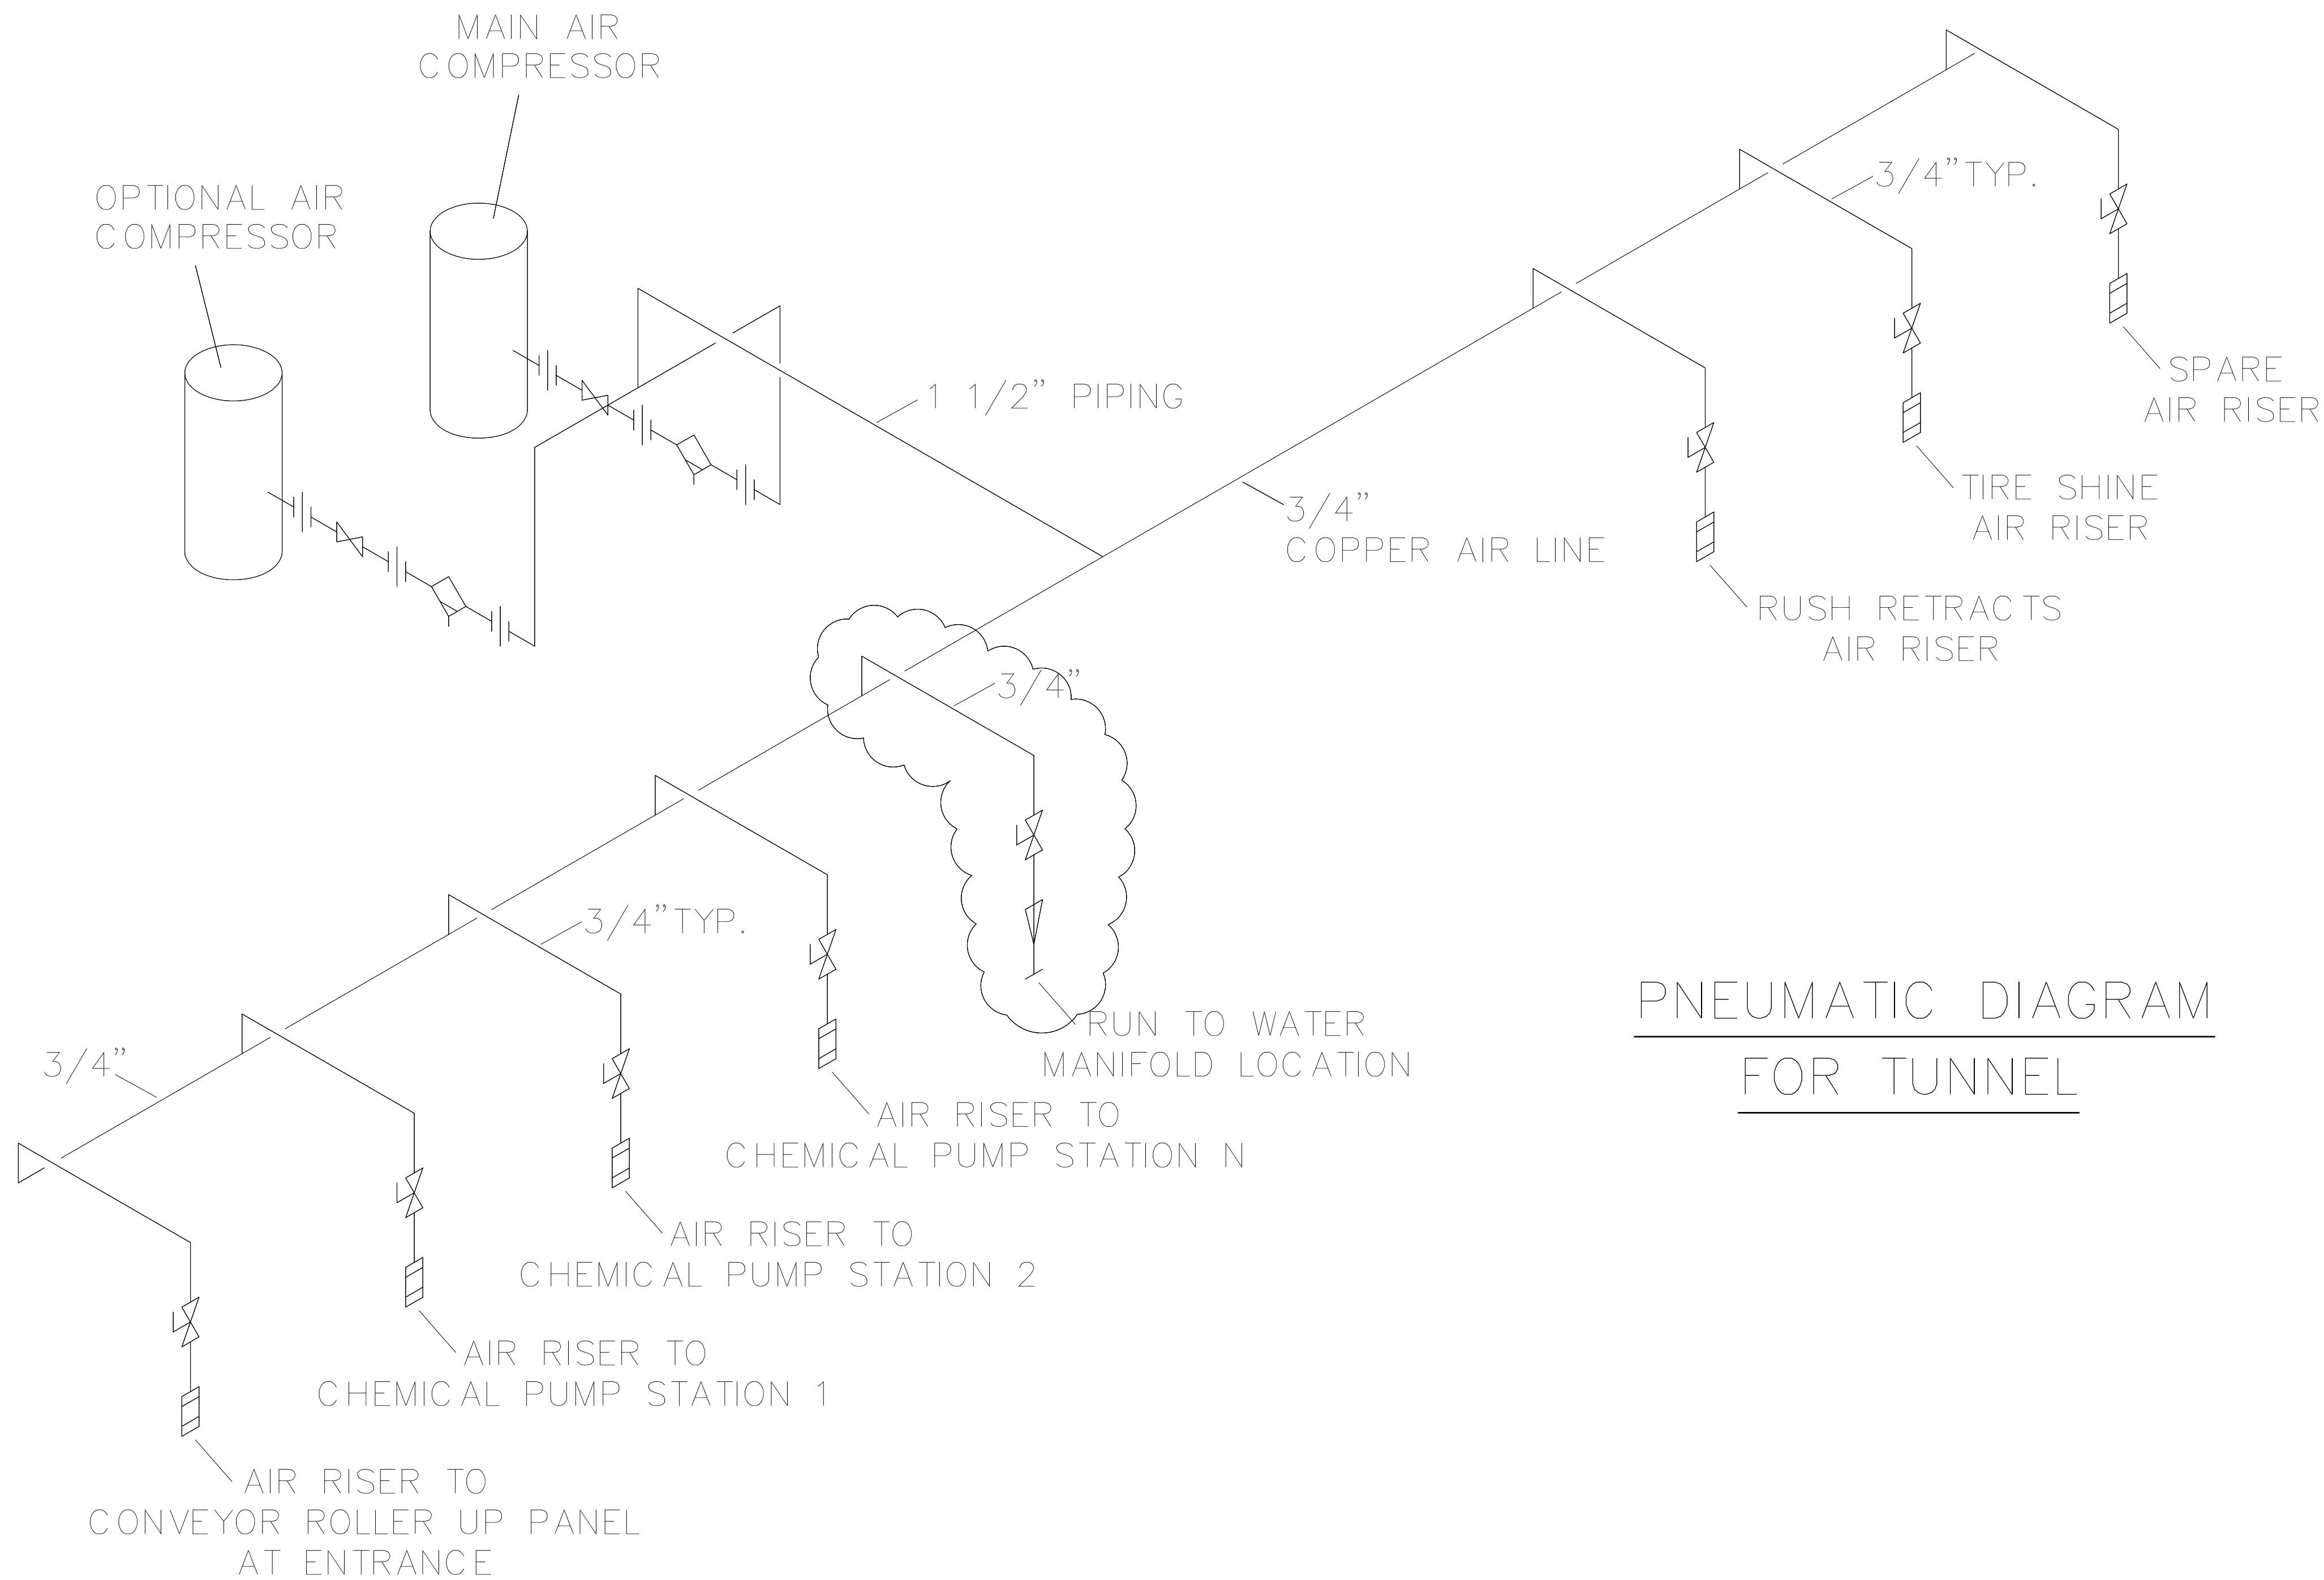

PNEUMATIC DIAGRAM
FOR TUNNEL

NOTE: 1. WORK THIS DRAWING WITH P1-P3

General Notes

No.	Revision/Issue	Date
-----	----------------	------

Firm Name and Address

A
V
W

EQUIPMENT
COMPANY
105 S. 9TH AVENUE
MAYWOOD, ILLINOIS

Project Name and Address

PNEUMATICS
PIPING
SCHEMATIC

Project	Sheet
Date	P4
Scale	CO-4-0700-4